


THIS DRAWING IS A PRINT AND MUST NOT BE SCALED.
 ANY QUERIES REGARDING DIMENSIONS TO BE TAKEN UP WITH
 PENTANGLE DESIGN GROUP.
 ALL DIMENSIONS OF EXISTING BUILDINGS TO BE VERIFIED ON SITE.
 THIS DRAWING IS THE COPYRIGHT OF PENTANGLE DESIGN GROUP
 AND SHALL NOT BE IN ANY WAY USED OR REPRODUCED WITHOUT
 THEIR PRIOR WRITTEN CONSENT.

NOTES

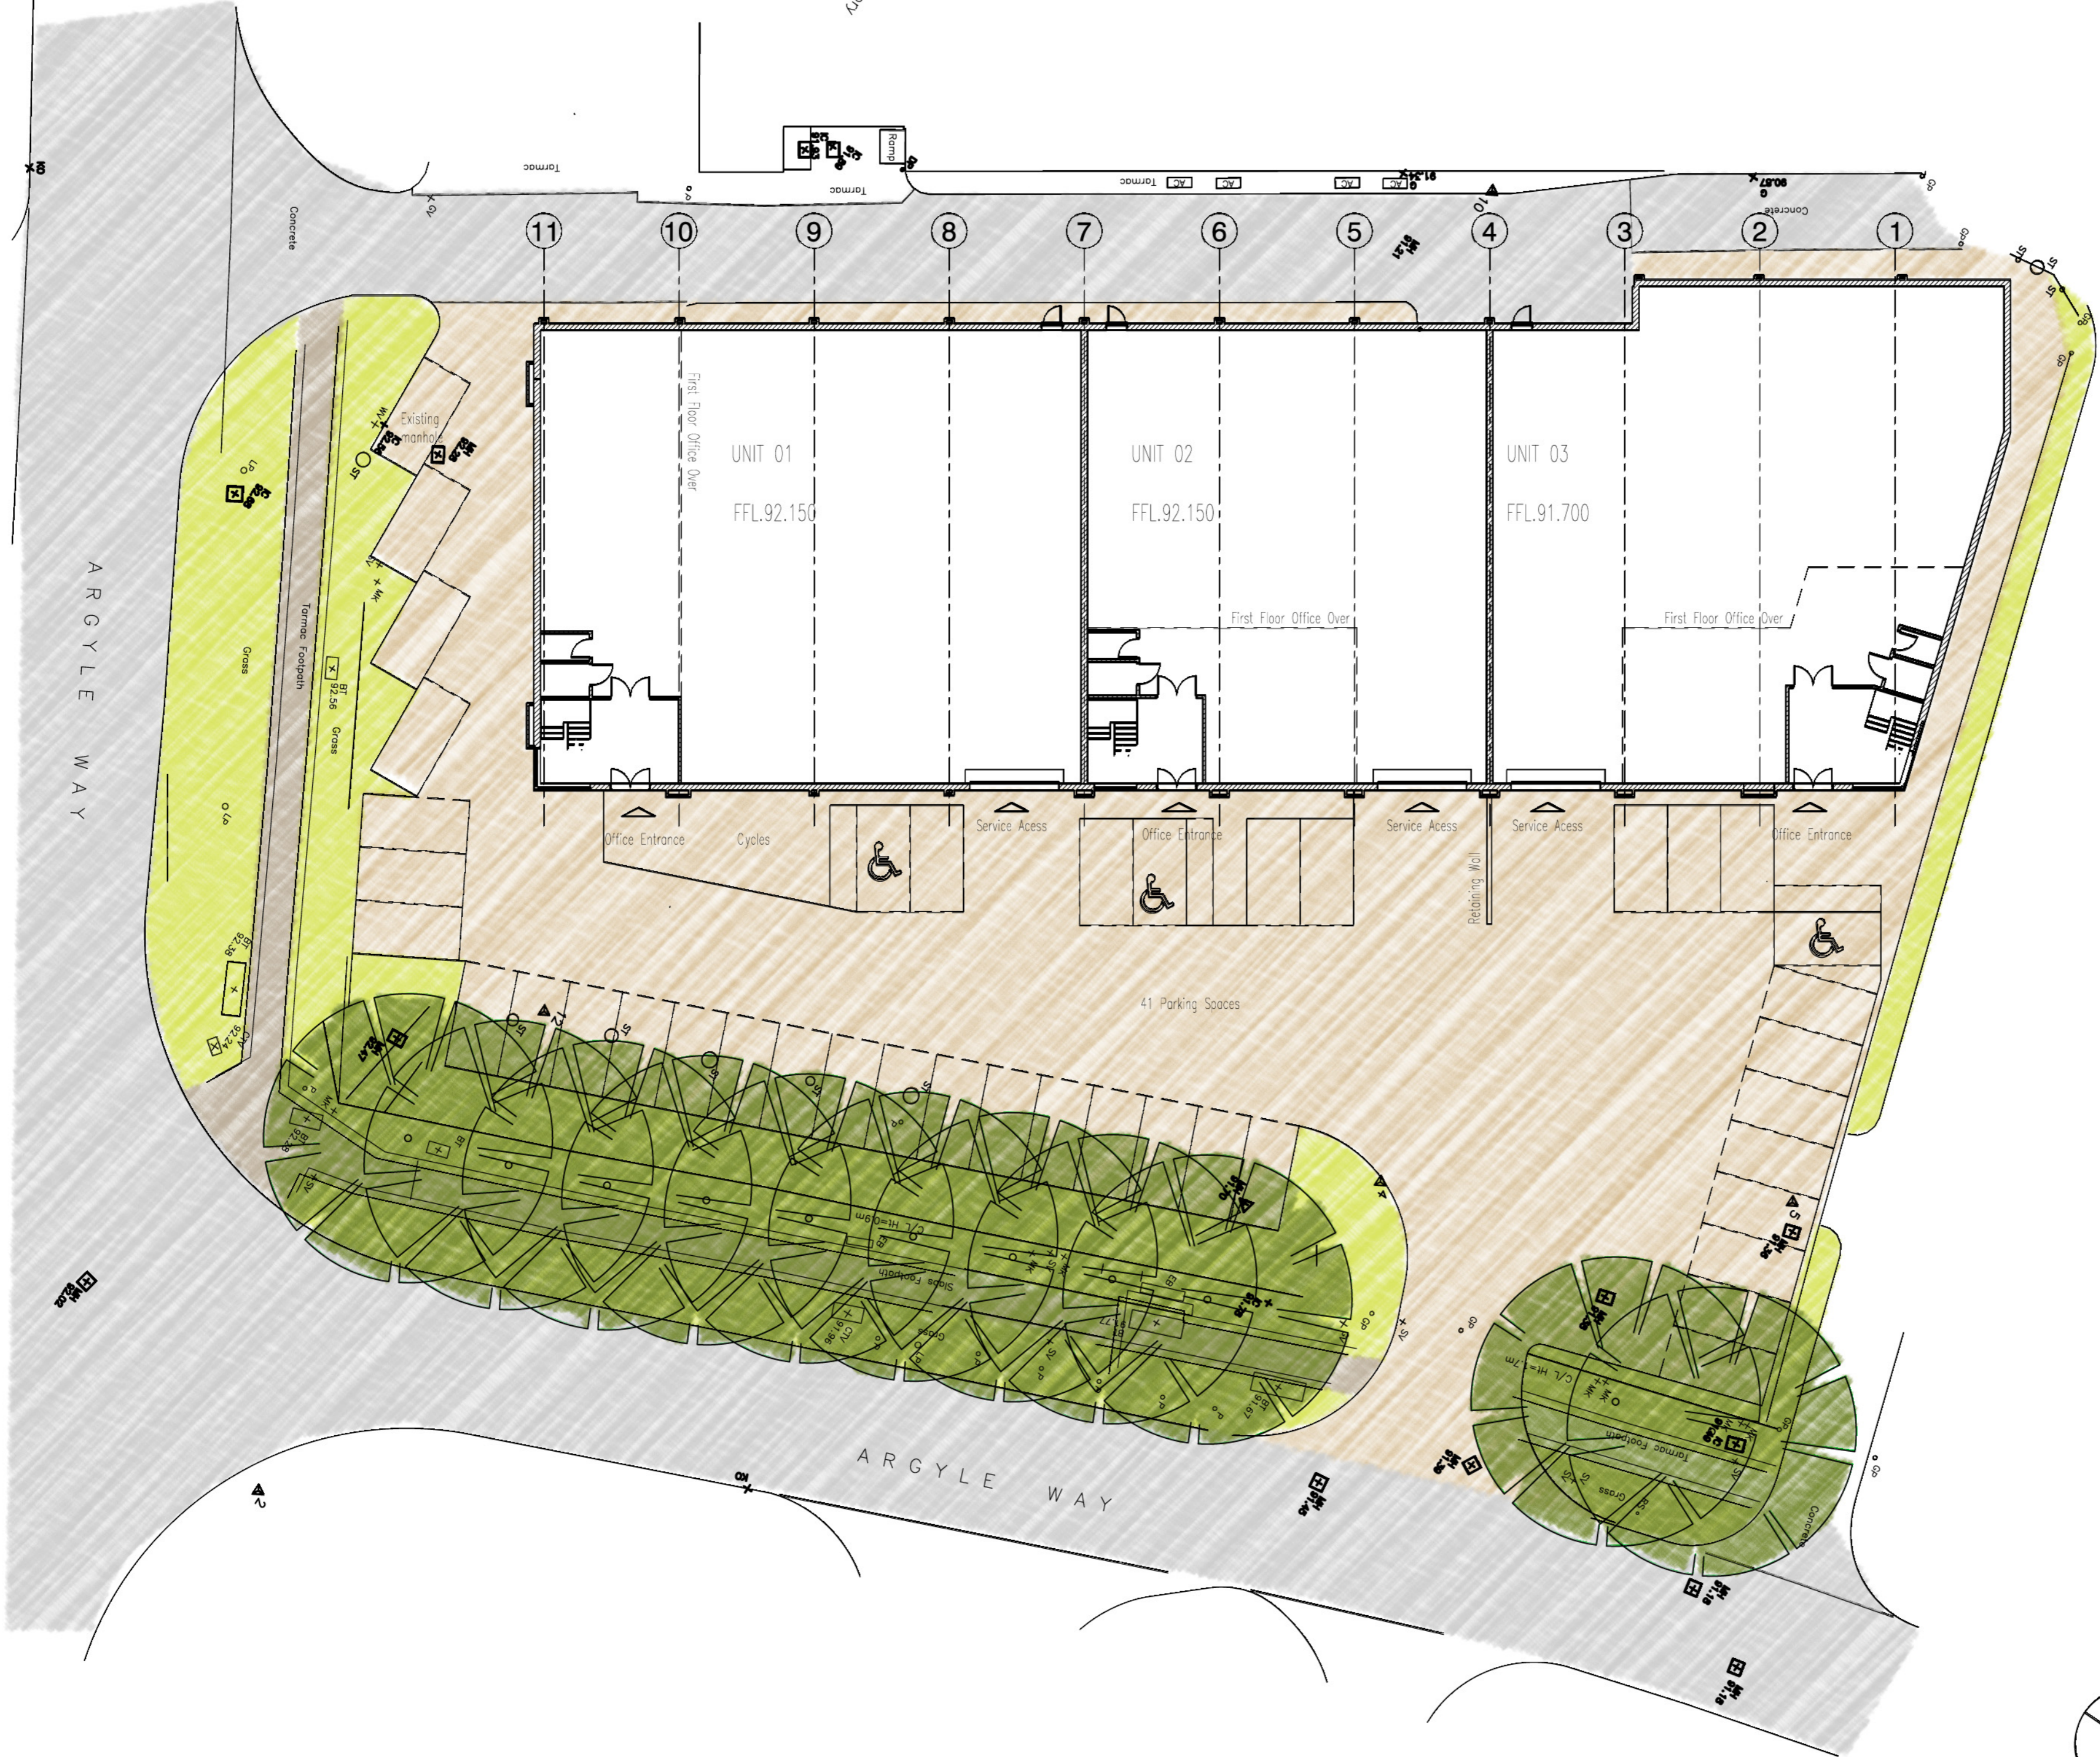


Schedule of Accommodation (GIA)		
Name	Area	Area SF
Unit 01	495 m ²	5333 SF
Unit 01 Mezz	125 m ²	1344 SF
	620 m ²	6677 SF
Unit 02	365m ²	3934 SF
Unit 02 Mezz	83 m ²	889 SF
	448 m ²	4823SF
Unit 03	464m ²	4994 SF
Unit 03 Mezz	115 m ²	1243 SF
	579 m ²	6237SF
TOTAL	1648 m²	17737SF
FOOTPRINT	1336 m²	14380 SF
Parking:	Unit 01 15 spaces	
	Unit 02 11 spaces	
	Unit 03 15 spaces	
	Total 41 Spaces	

PENTANGLE

DESIGN GROUP
 3 TILEHOUSE STREET HITCHIN HERTS SG5 2DW
 FAX(01462) 420918 TEL(01462) 431133

JOB TITLE
**Proposed Industrial (B1a) Units
 Argyle Way, Stevenage**
 for Geoghegan Brothers Ltd
 DRAWING TITLE
Site Plan

SCALE 1:200	DRAWING NUMBER 25	REVISION B
DATE June '14		
SHEET A2		
JOB NUMBER 3079		

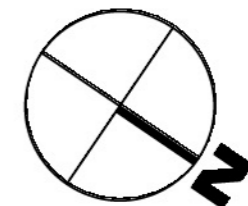

ARCHITECTS & INTERIOR DESIGNERS